




Facade Nord - 1/200

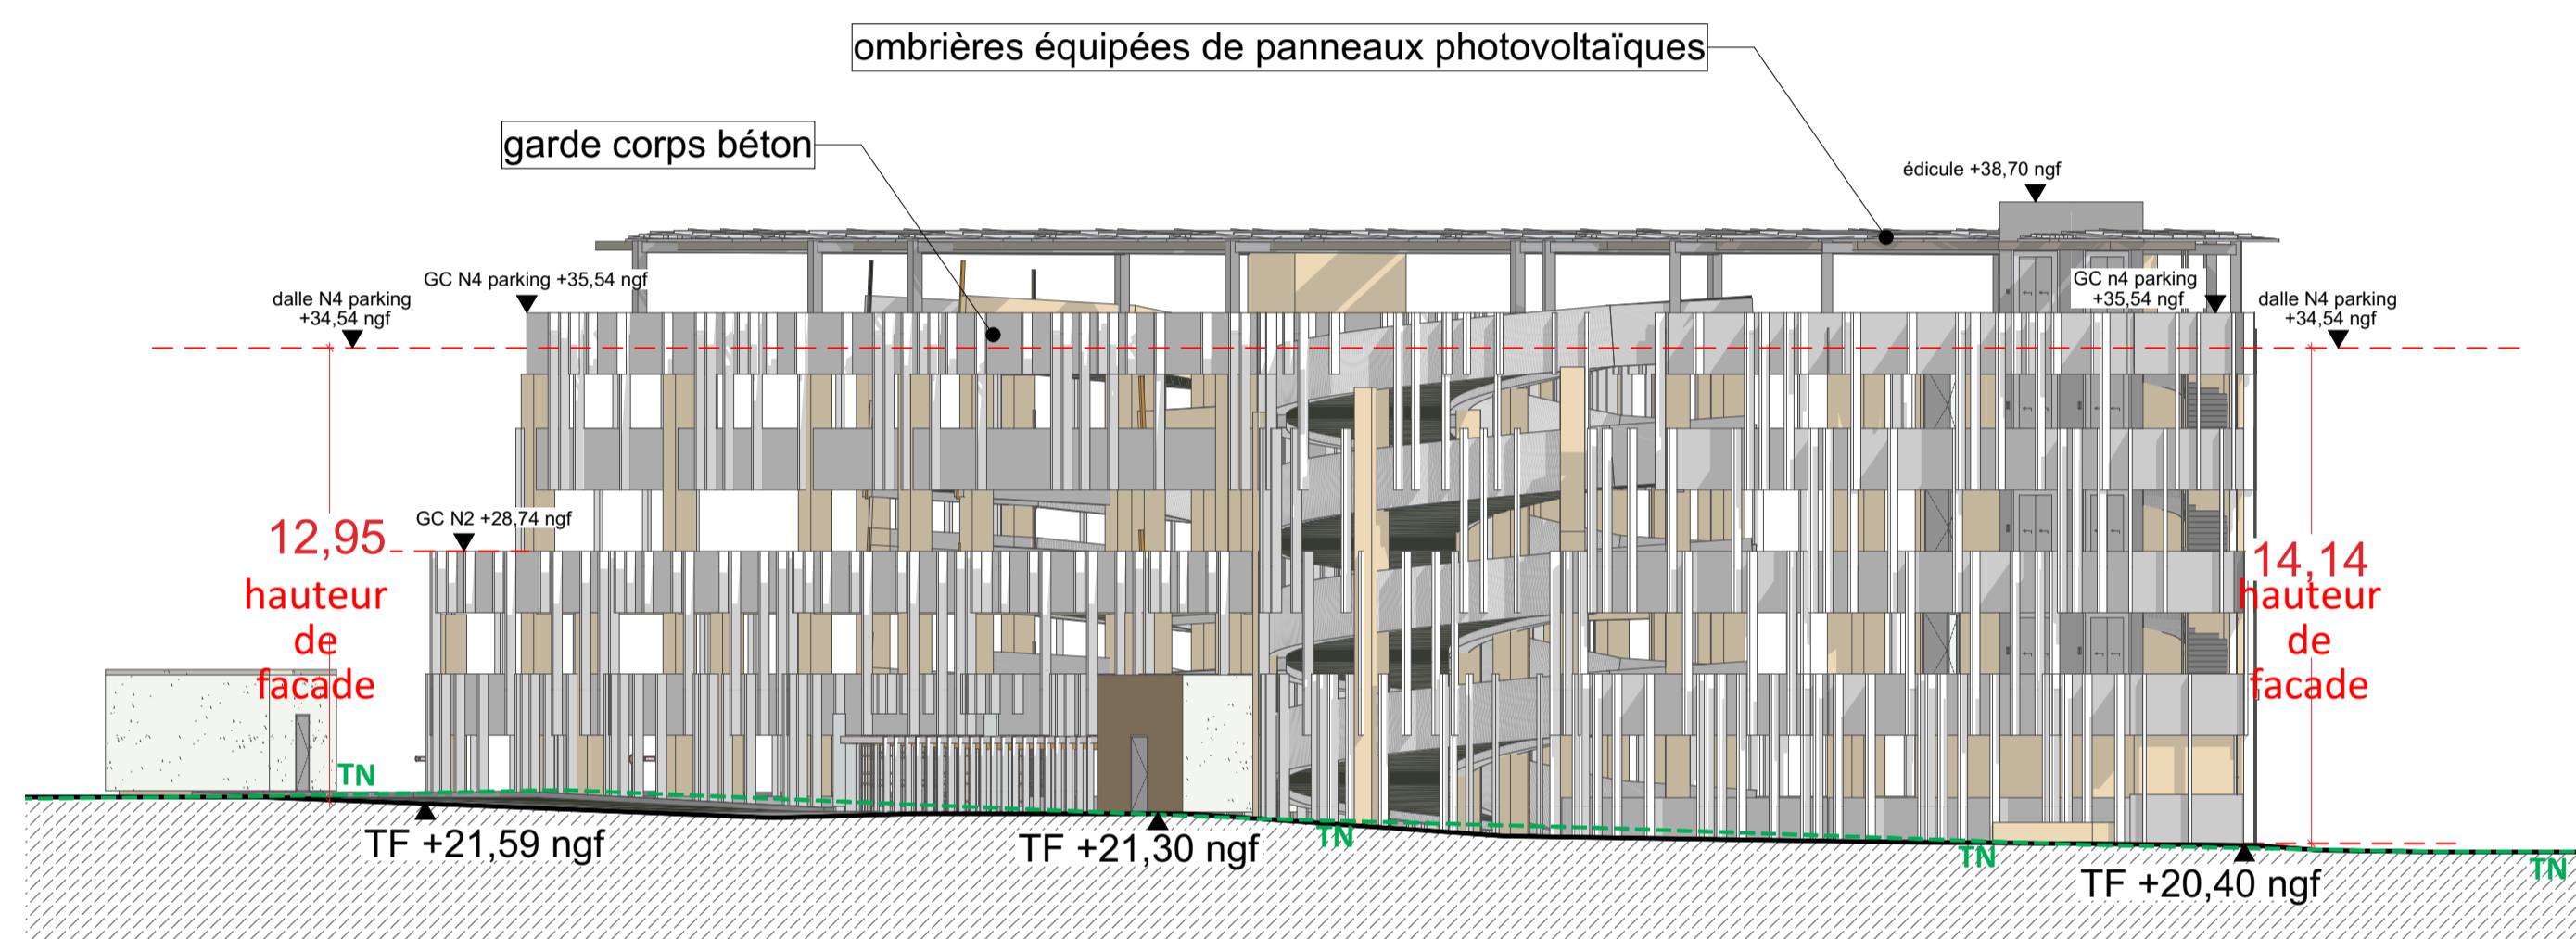

Facade Ouest - 1/200

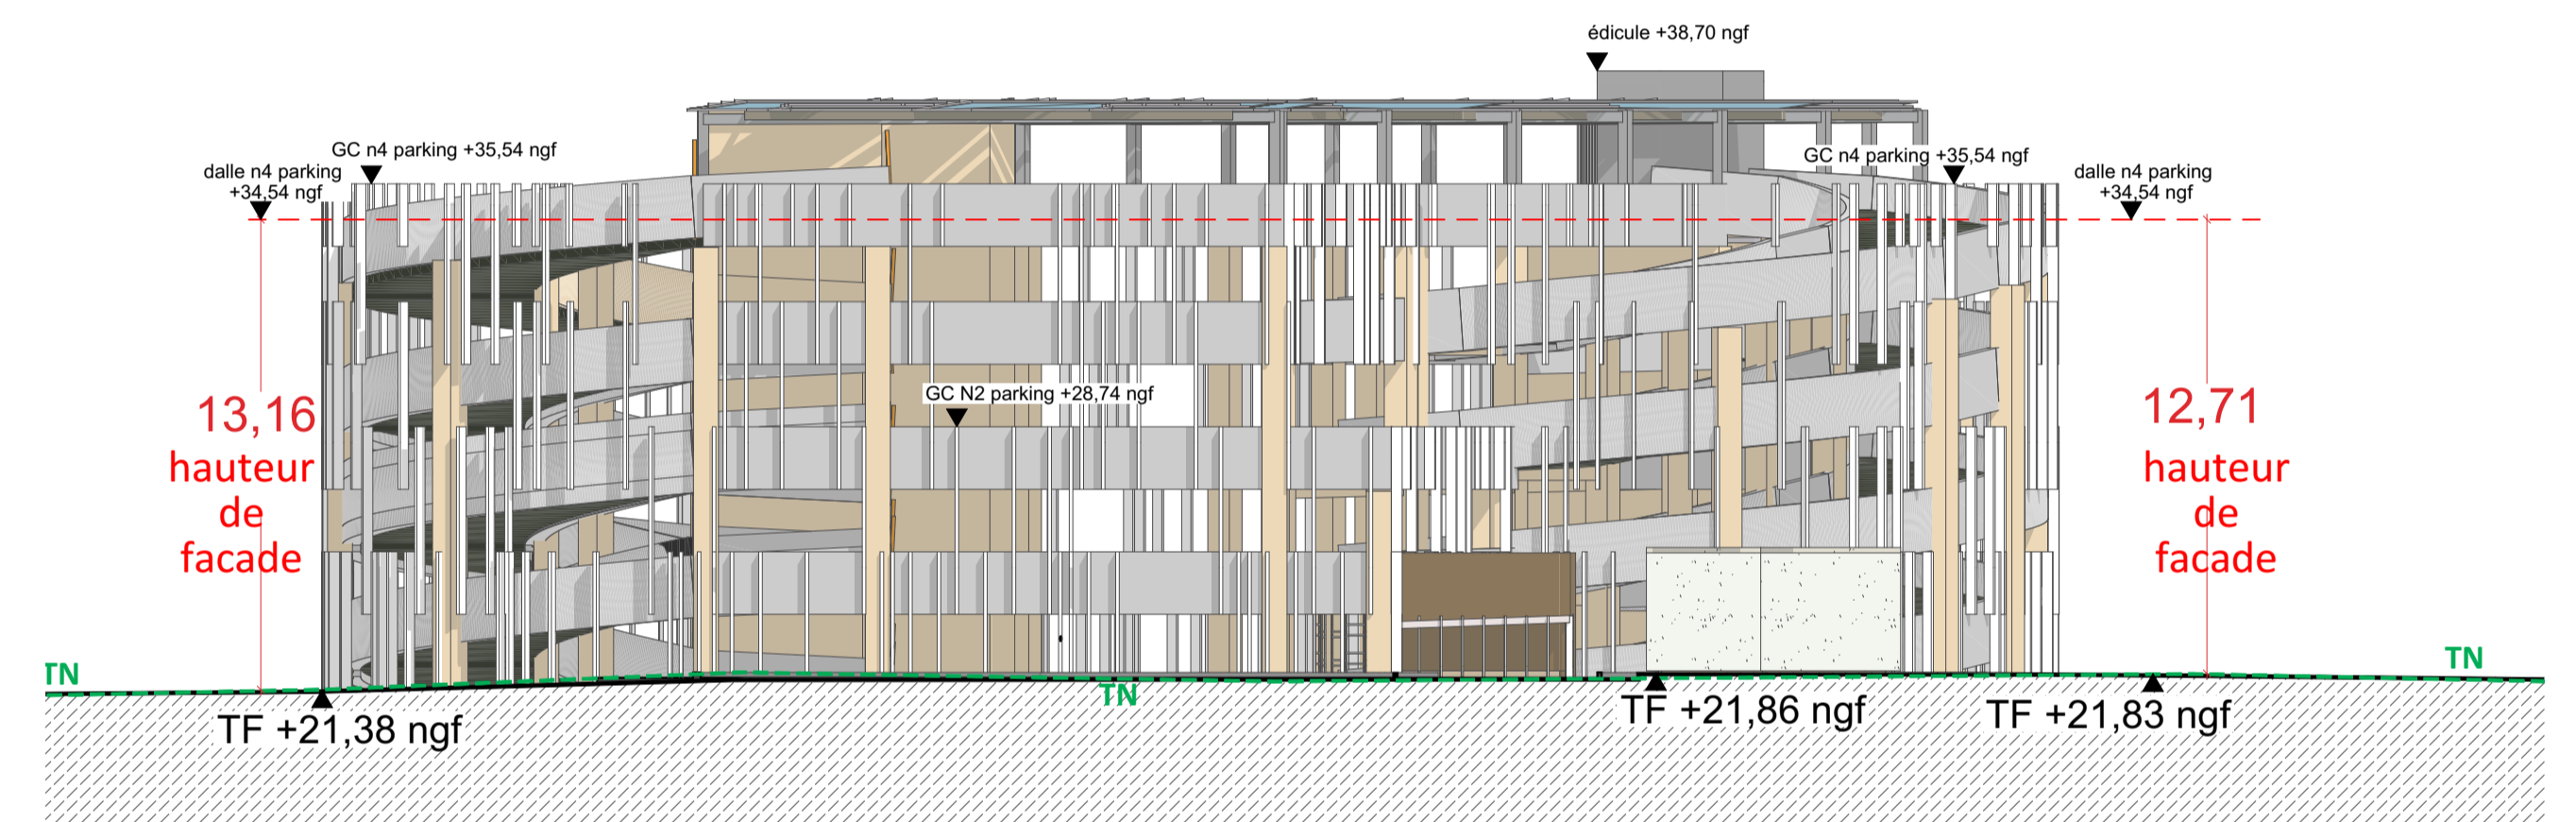

Facade Est - 1/200

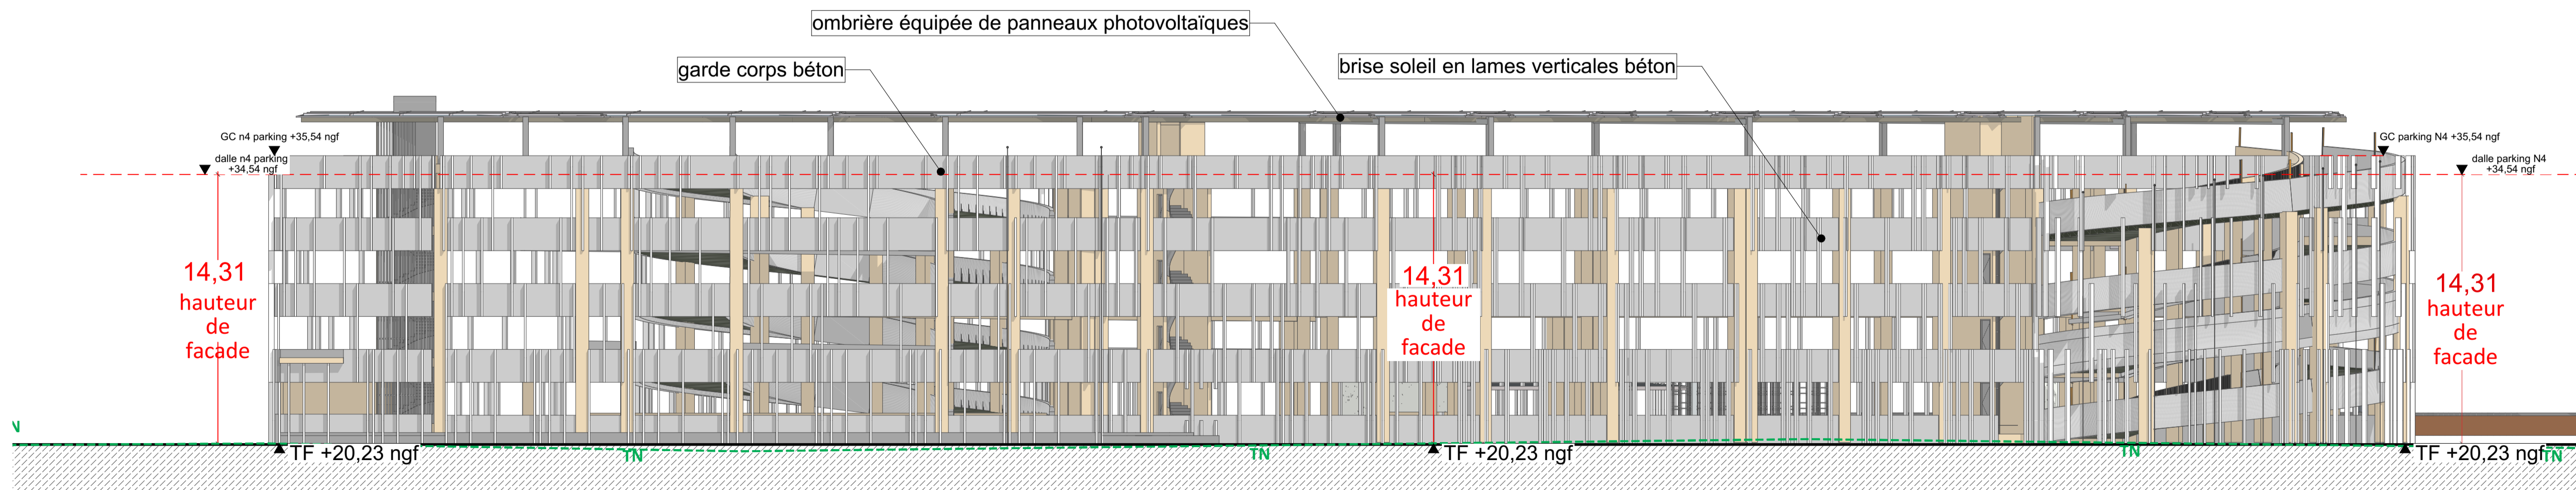

Facade Sud - 1/200