



Coupe topographique B-B sur Profil terrain longitudinal projeté

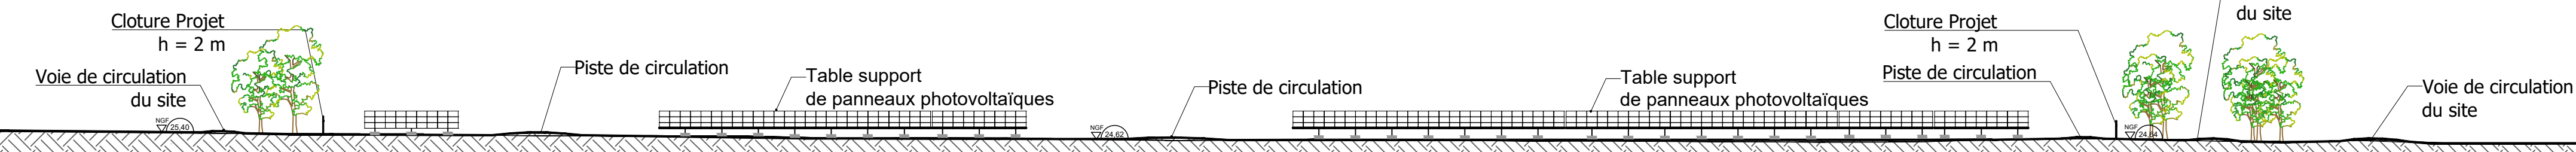


Coupe topographique B-B sur Profil terrain longitudinal existant




Coupe topographique B-B sur Profil terrain longitudinal existant

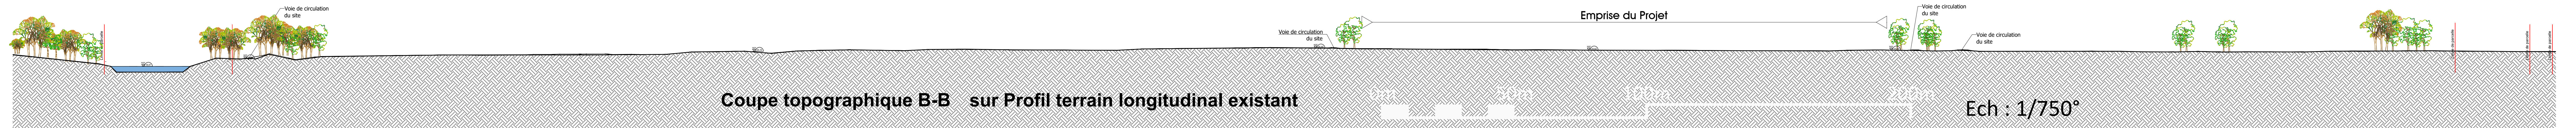


Coupe topographique A-A sur Profil terrain transversal projeté

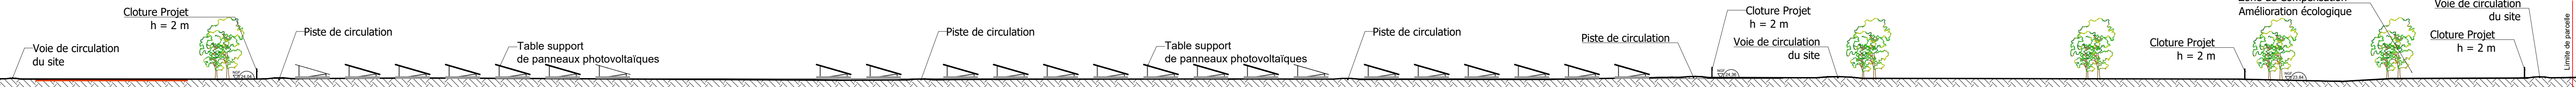

Coupe topographique A-A sur Profil terrain transversal existant

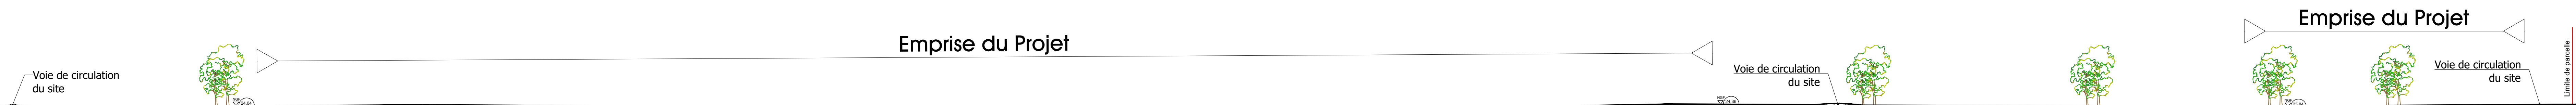

Coupe topographique A-A sur Profil terrain transversal existant

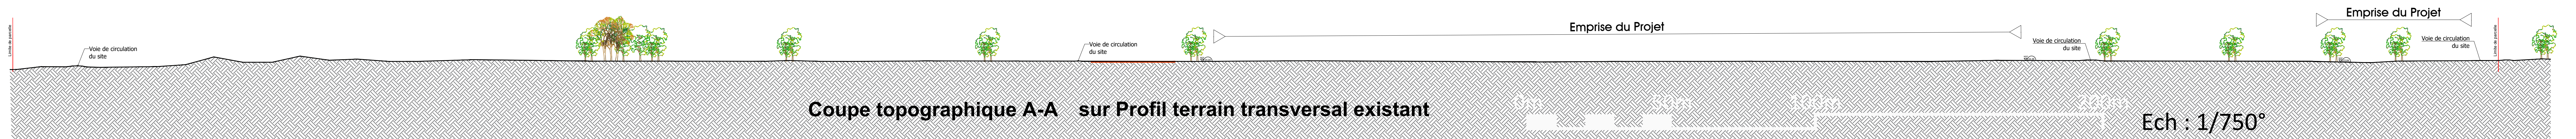

<b>Engineering Design:</b> <b>CVE Solar</b> 5 place de la Joliette 13002 Marseille		Approved: 																												
<b>Architect:</b> <b>SAS d'Architecture VEYER</b> Chemin des Riquettes 13720 La Bouledesse		Approved: 																												
All drawing contents have to be checked on the own responsibility of the contractor prior to the start of execution. Any discrepancy has to be notified to the contracting party respectively the responsible specialized planner. Note document no. and index. With publication of a new drawing, old versions lose their validity and will not be with drawn.																														
<table border="1"> <tr> <th>Index</th> <th>Date</th> <th>Name</th> <th>Revision Description</th> </tr> <tr> <td> </td> <td> </td> <td> </td> <td> </td> </tr> </table>		Index	Date	Name	Revision Description					<table border="1"> <tr> <td>Version:</td> <td>Metric</td> <td>European Proj.</td> <td>Size:</td> <td>ISO A0</td> </tr> <tr> <td>Designed by:</td> <td>15/06/2023</td> <td>Name:</td> <td>Page:</td> <td>1</td> </tr> <tr> <td>Checked by:</td> <td> </td> <td>Cl:</td> <td>Drawing Scale:</td> <td>1/500'</td> </tr> <tr> <td>Approved by:</td> <td> </td> <td> </td> <td> </td> <td> </td> </tr> </table>	Version:	Metric	European Proj.	Size:	ISO A0	Designed by:	15/06/2023	Name:	Page:	1	Checked by:		Cl:	Drawing Scale:	1/500'	Approved by:				
Index	Date	Name	Revision Description																											
Version:	Metric	European Proj.	Size:	ISO A0																										
Designed by:	15/06/2023	Name:	Page:	1																										
Checked by:		Cl:	Drawing Scale:	1/500'																										
Approved by:																														
<b> CVE Solar</b> 5 place de la Joliette 13002 MARSAILLE FRANCE Tel : +33 4 88 78 03 69 www.cvegroup.com		Title: <b>Centrale photovoltaïque de Sorgues Coupes</b>																												
Copying of this document and distribution to others and the use or communication of the contents thereof are forbidden without expressed authority of CVE Solar Energy. Offenders are liable to the payment of damages.		Planning Phase: <b>Projet / APD - PC</b> Document No.: <b>PROJ_PC_3</b> Status: 2024-05-20   Phase: Projet   Piece: PC   Form: Planche 07																												