


Facade Nord - 1/250

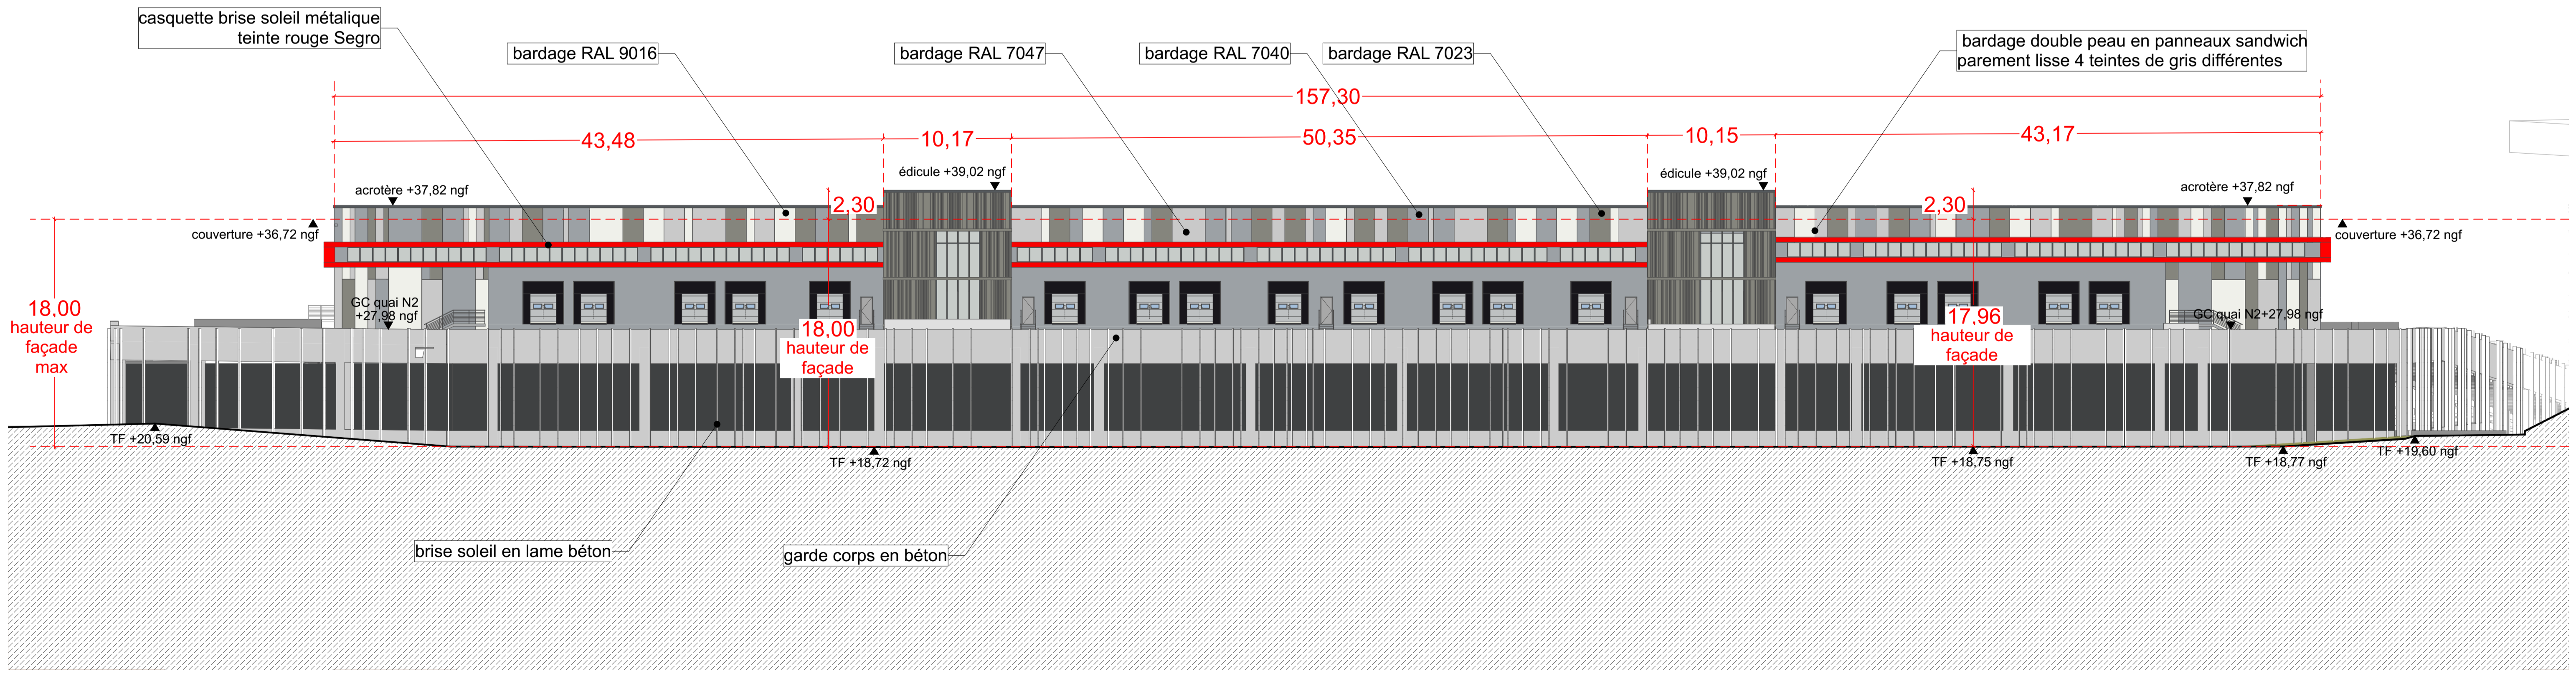

Facade Sud - 1/250