


Facade Est - 1/250

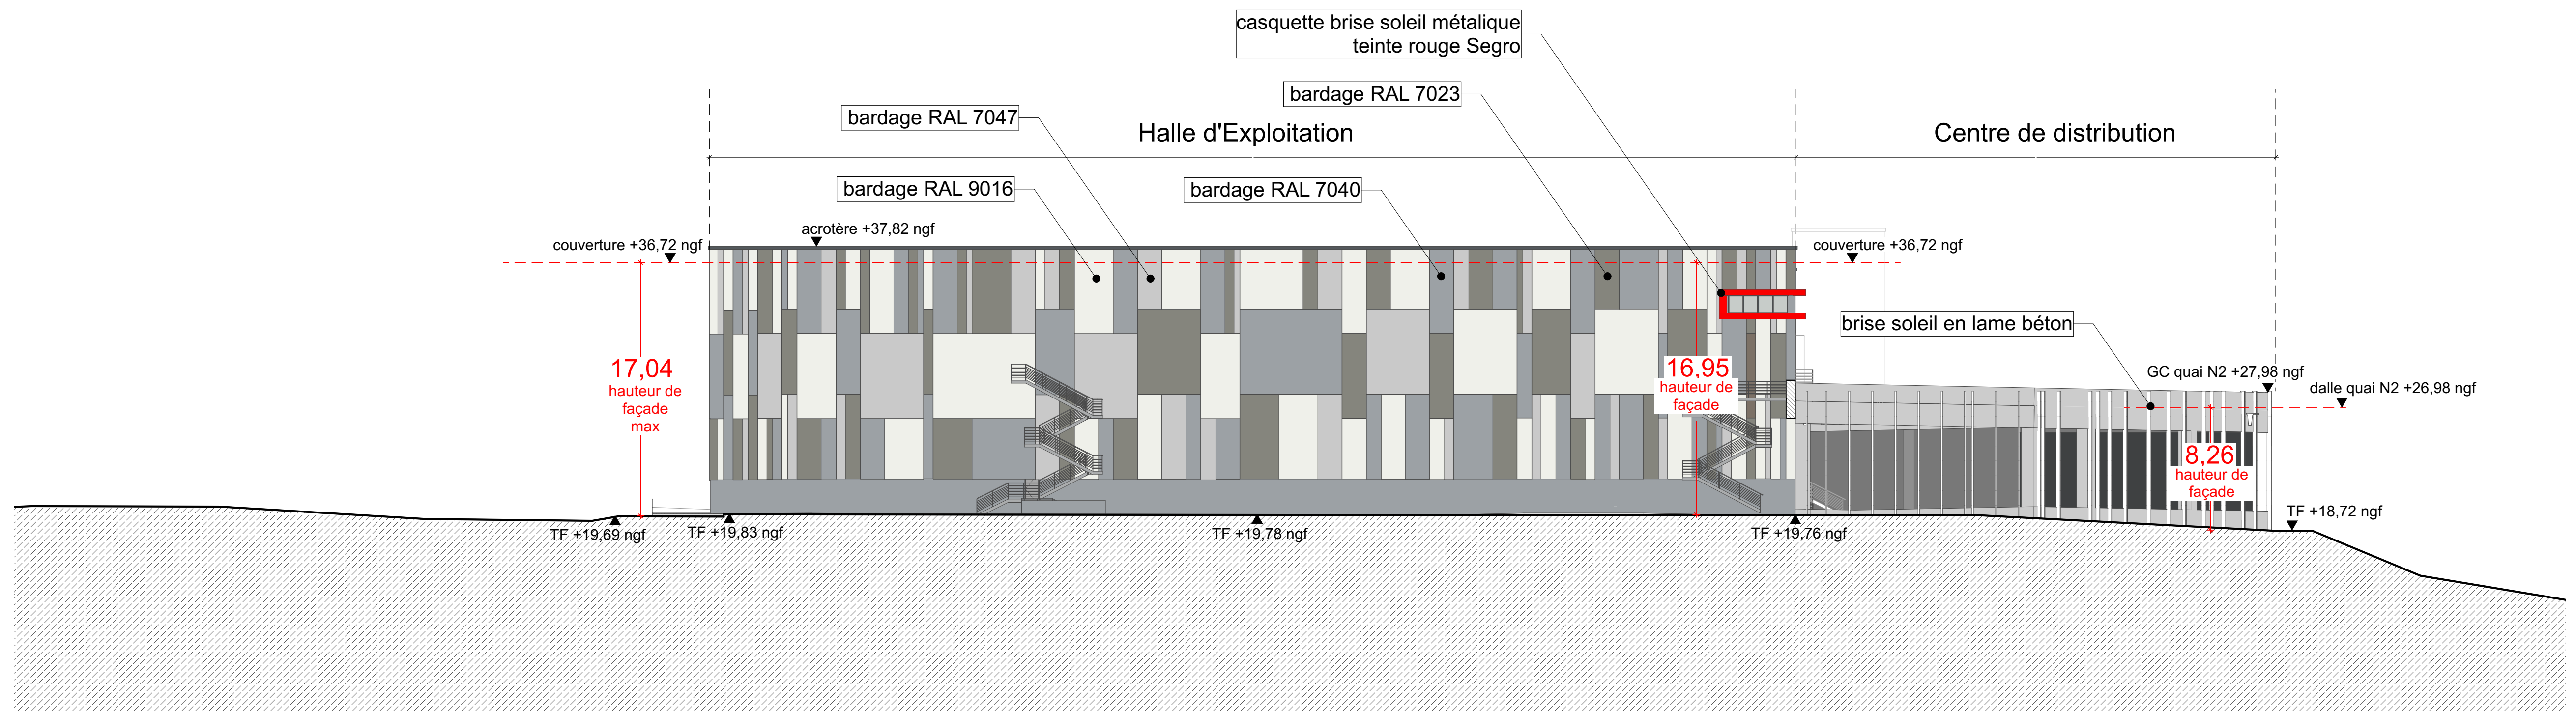

Facade Ouest - 1/250