



Poste de Transformation

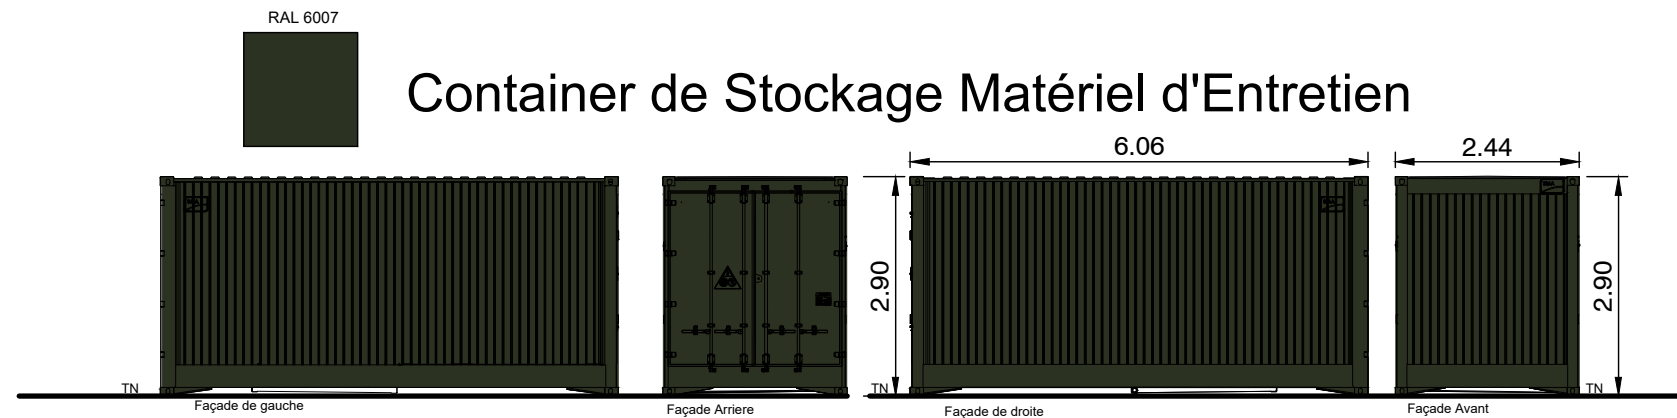

Container de Stockage Matériel d'Entretien

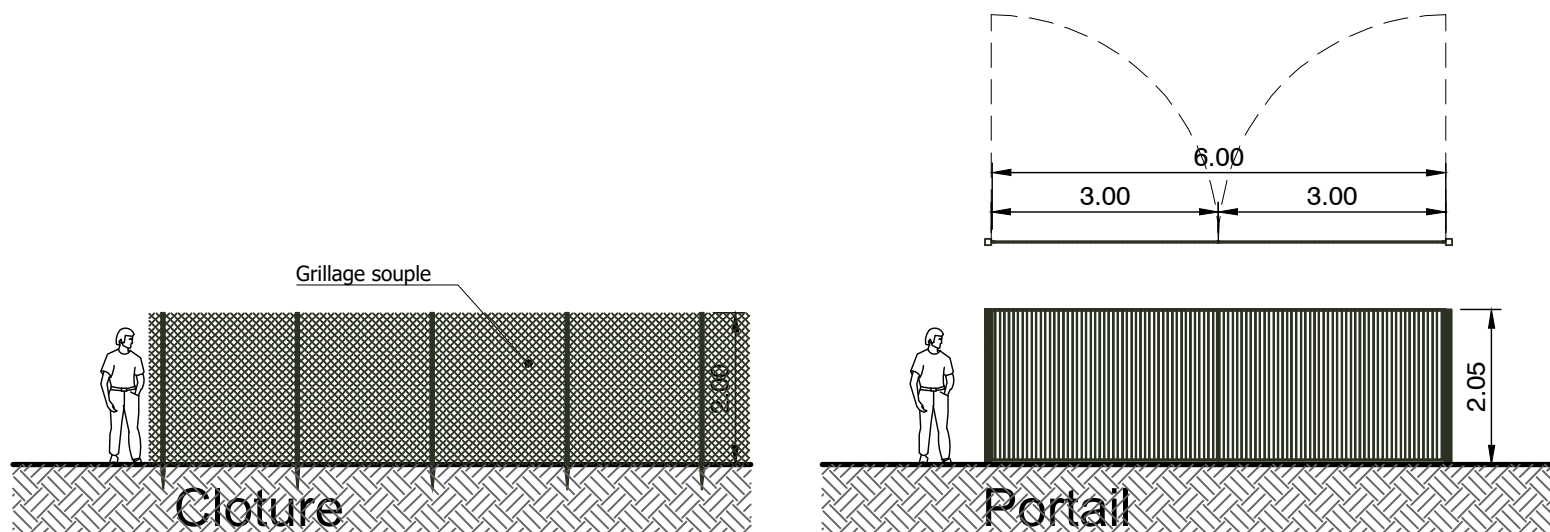

<p>Engineering Design :</p> <p>CVE Solar 5 place de la Joliette 13002 Marseille</p>	<p>Approved:</p>	<p>Architect:</p> <p>SAS d'Architecture VEYER Chemin des Roquettes 13720 La Bouilladisse</p>	<p>Approved:</p>
<p> CVE Solar 5 place de la Joliette 13002 MARSEILLE FRANCE</p> <p>Tel : +33 4 86 76 03 60 www.cvegroup.com</p>	<p>Title: Centrale photovoltaïque de Sorgues Equipements Plans / Façades</p>		
<p>Copying of this document and distribution to others and the use or communication of the contents thereof are forbidden without expressed authority of Cap Vert Energie. Offenders are liable to the payment of damages.</p>	<p>Drawing Scale: 1/100°</p>	<p>Planning Phase: Projet / APD - PC</p>	
<p>Document-No.: PROJ PC 2/5 - A3 08</p>	<p>Status: 2024-02-20</p>	<p>Phase Project</p>	<p>Pièce PC</p>
<p>Format</p>	<p>Planche N°</p>	<p>-</p>	<p>-</p>