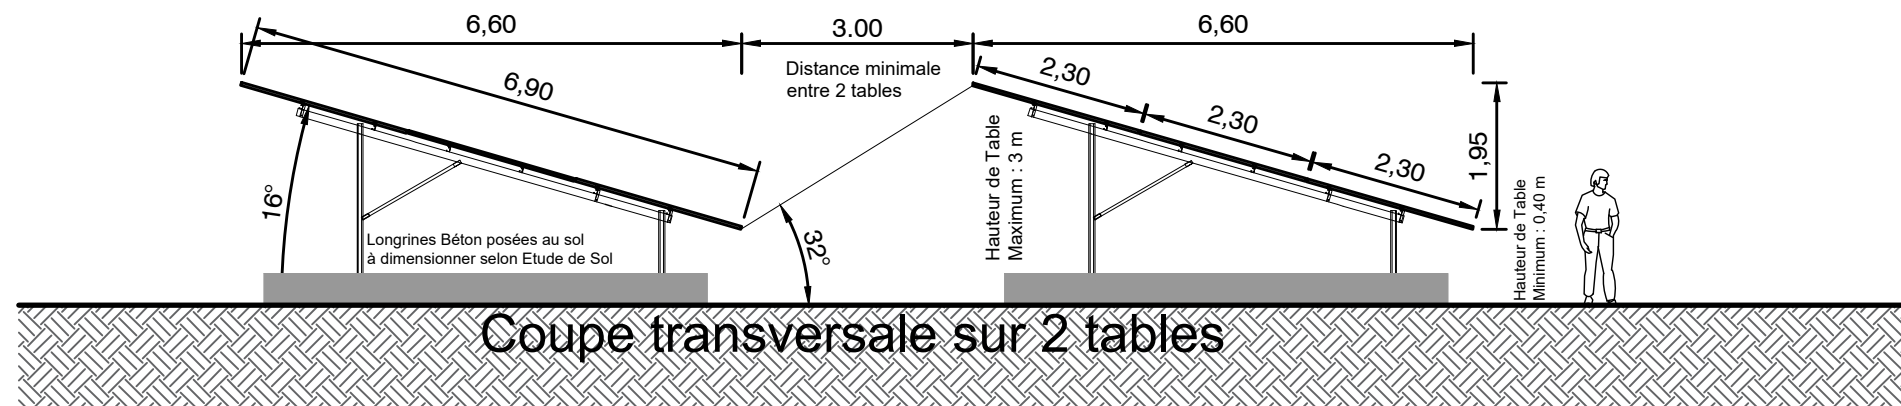
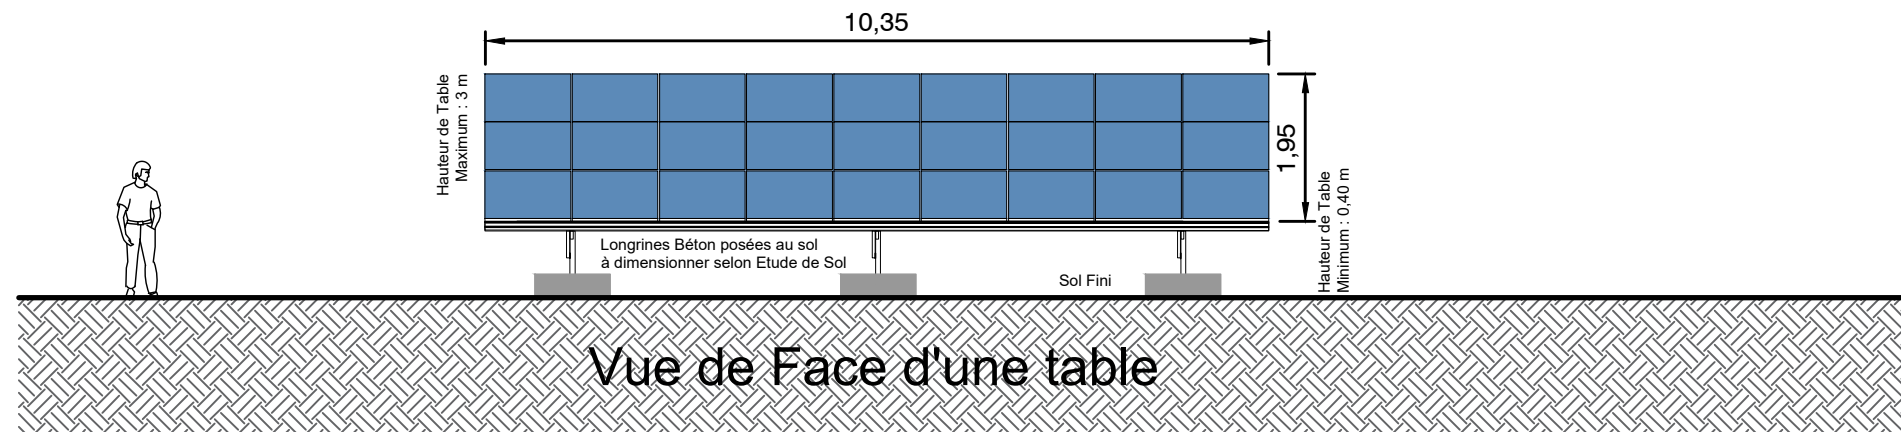

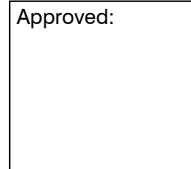
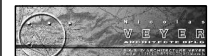




Plan 1 table de 3V9 - 27 Modules



Engineering Design :  CVE Solar 5 place de la Joliette 13002 Marseille	Approved: 	Architect:  SAS d'Architecture VEYER Chemin des Roquettes 13720 La Bouilladisse	Approved: 				
 CVE Solar 5 place de la Joliette 13002 MARSEILLE FRANCE Tel : +33 4 86 76 03 60 www.cvegroup.com	Title: Centrale photovoltaïque de Sorgues Modules Plans / Façades		Planning Phase: Projet / APD - PC				
Copying of this document and distribution to others and the use or communication of the contents thereof are forbidden without expressed authority of Cap Vert Energie. Offenders are liable to the payment of damages.	Drawing Scale: 1/100°	Document-No.: PROJ PC 3/5 - A3 10 Status:					
		2024-02-20	Phase Project	Pièce PC	-	Format	Planche N°